
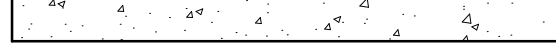

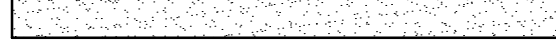
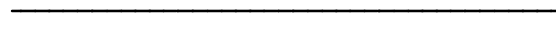

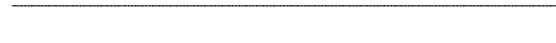



LEGEND

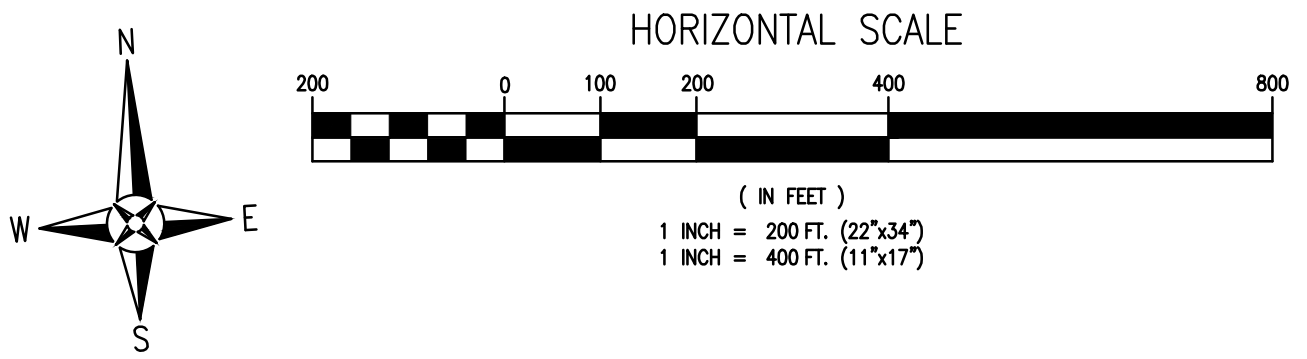
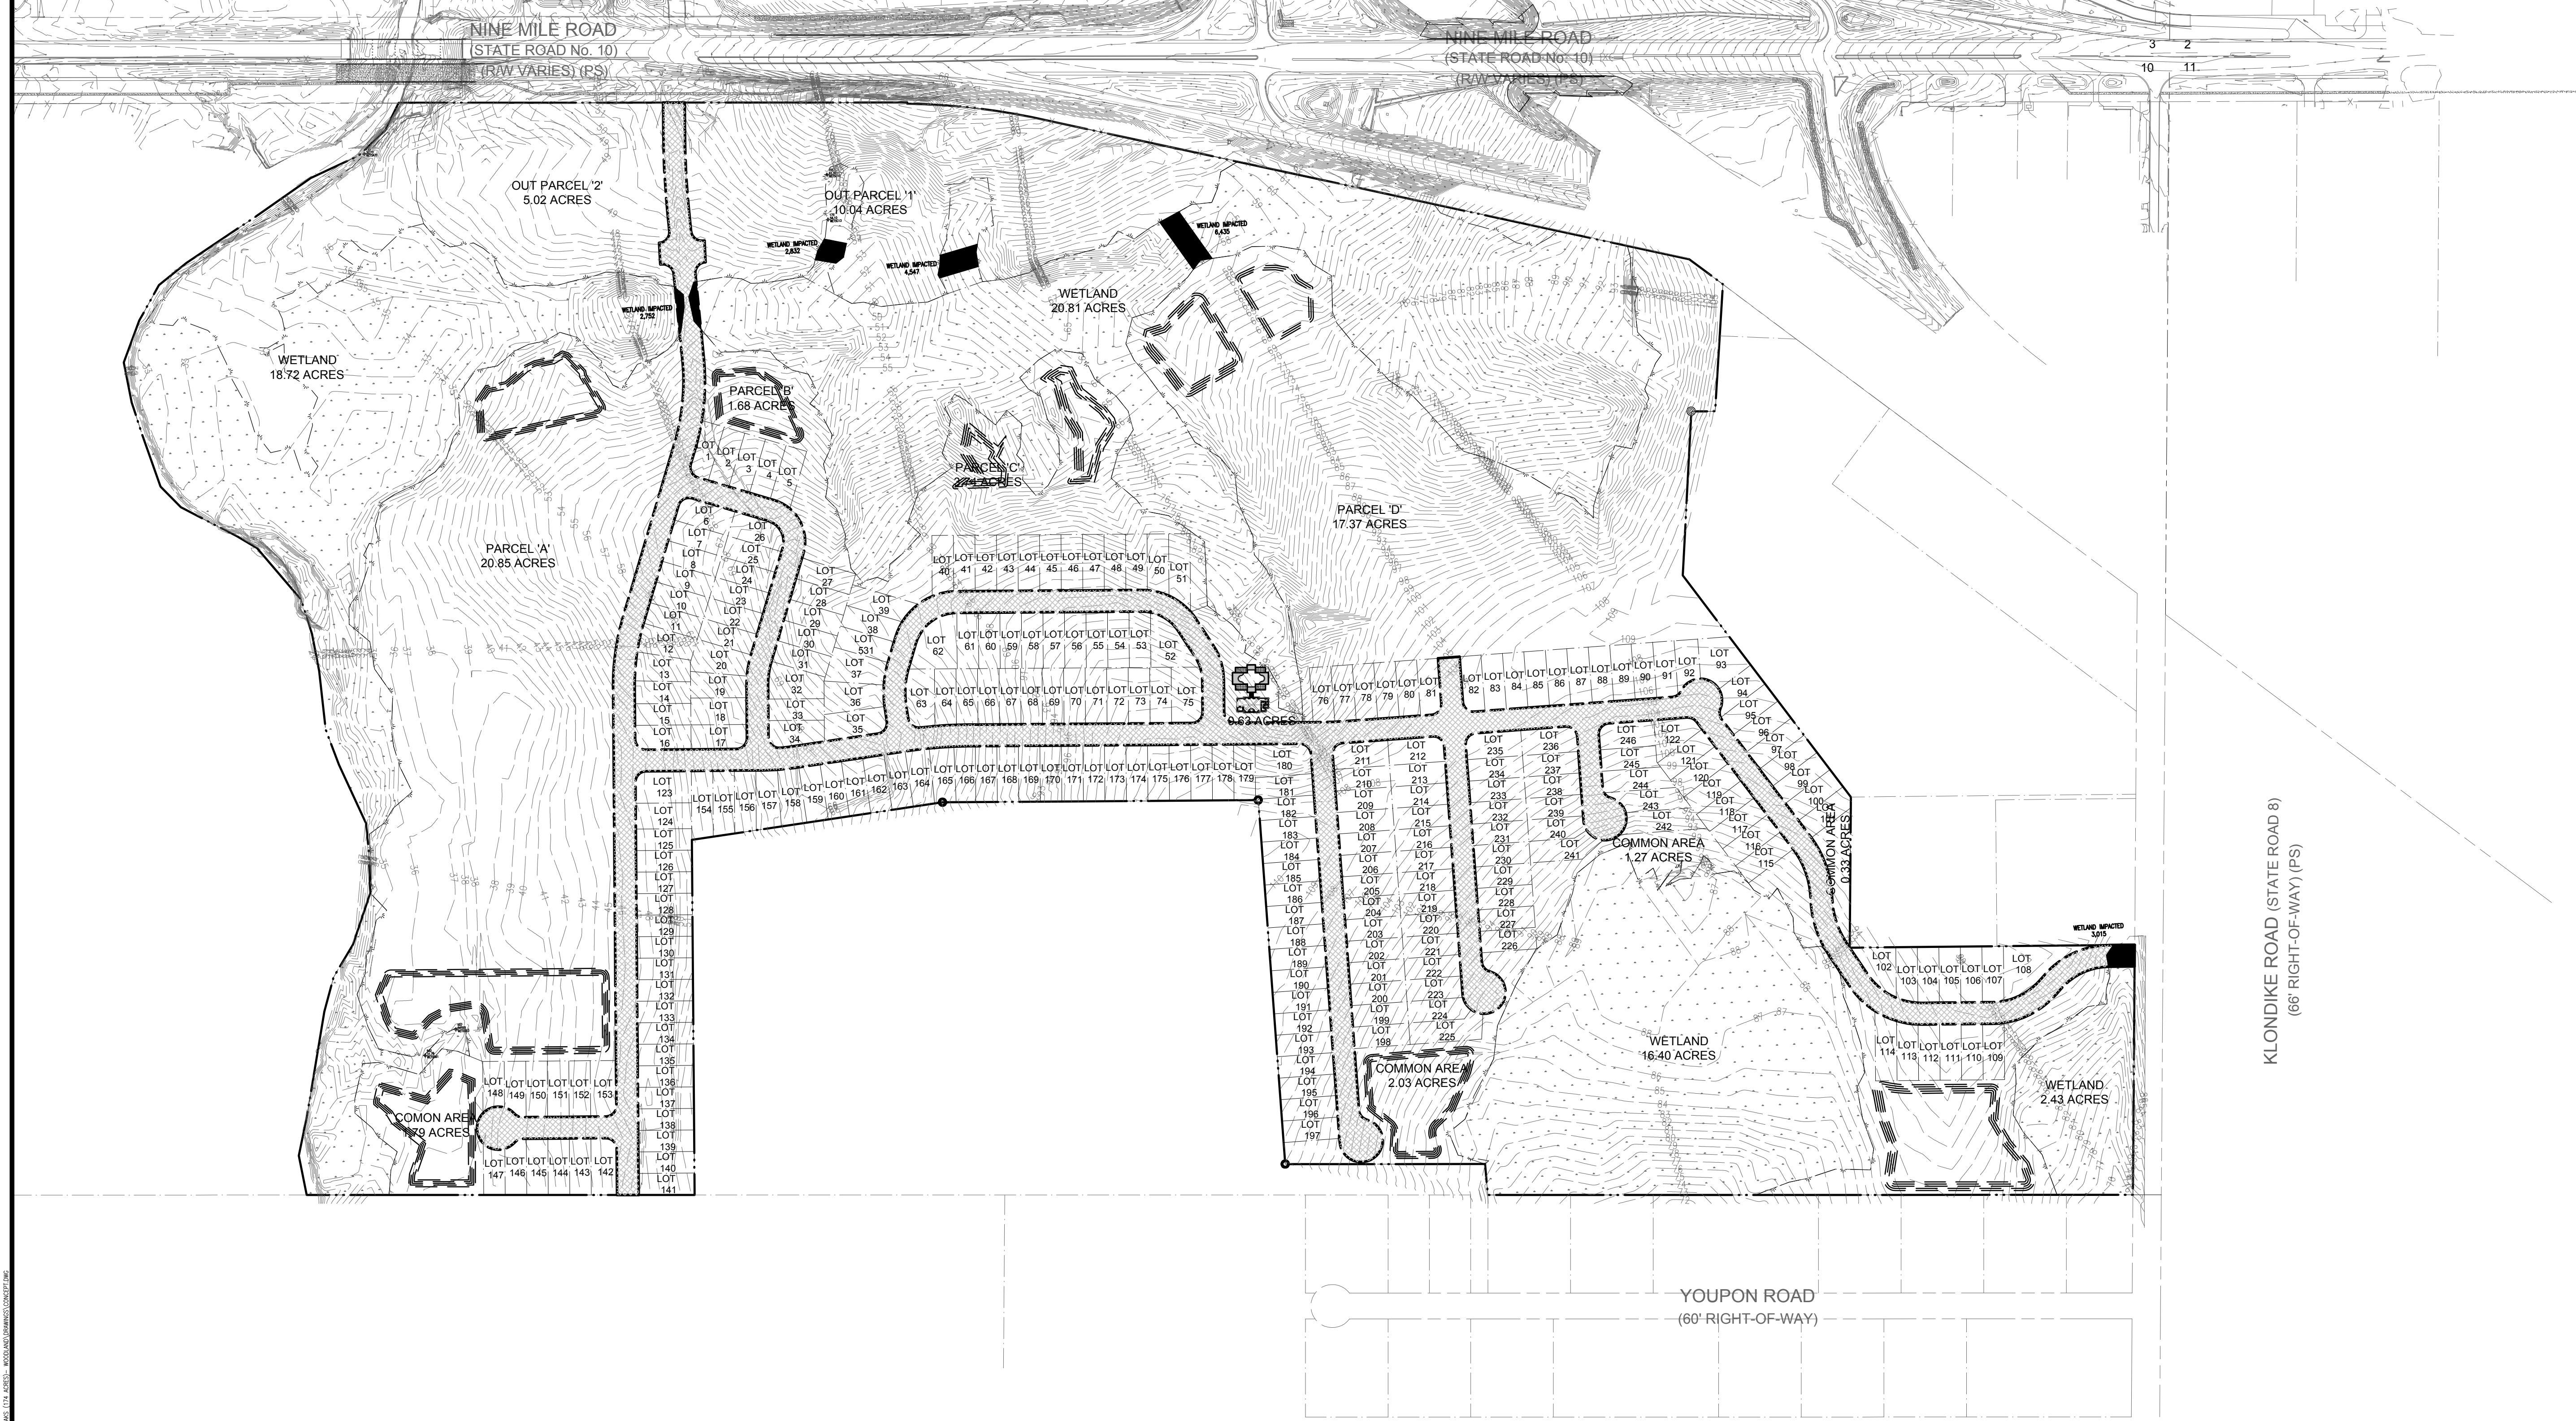
-  EXISTING ASPHALT
-  EXISTING CONCRETE
-  PROPOSED ASPHALT
-  PROPOSED CONCRETE
-  BOUNDARY LINE
-  EASEMENT LINE
-  LOT LINE
-  RIGHT-OF-WAY LINE

HORIZONTAL SCALE

(IN FEET)

1 INCH = 200 FT. (22'x34')

1 INCH = 400 FT. (11'x17')

RBA

REBOL-BATTLE & ASSOCIATES
Civil Engineers and Surveyors
2303 N. Ninth Avenue, Suite 200
Panama City, Florida 32503
Telephone: 850.438.0400 Fax: 850.438.0448
EB 00009657 LB7916

OVERALL SITE LAYOUT

PATHSTONE S/D
NINE MILE ROAD

No.	DATE	REVISION

SEAL
NOT FOR CONSTRUCTION

Paul A. Battle, P.E.
No. 53126

Dr. By: GTP
Ck By: JJR
Job No.: 2017.103
Date: 10252017

DRAWING No.
C2.0
SHEET 2 OF ?

This drawing is the property of Rebol-Battle & Associates, and may not be reproduced without written permission.